



O1 GROUND AHU GAS LAYOUT PLAN  
SCALE: 1/8" = 1'-0"

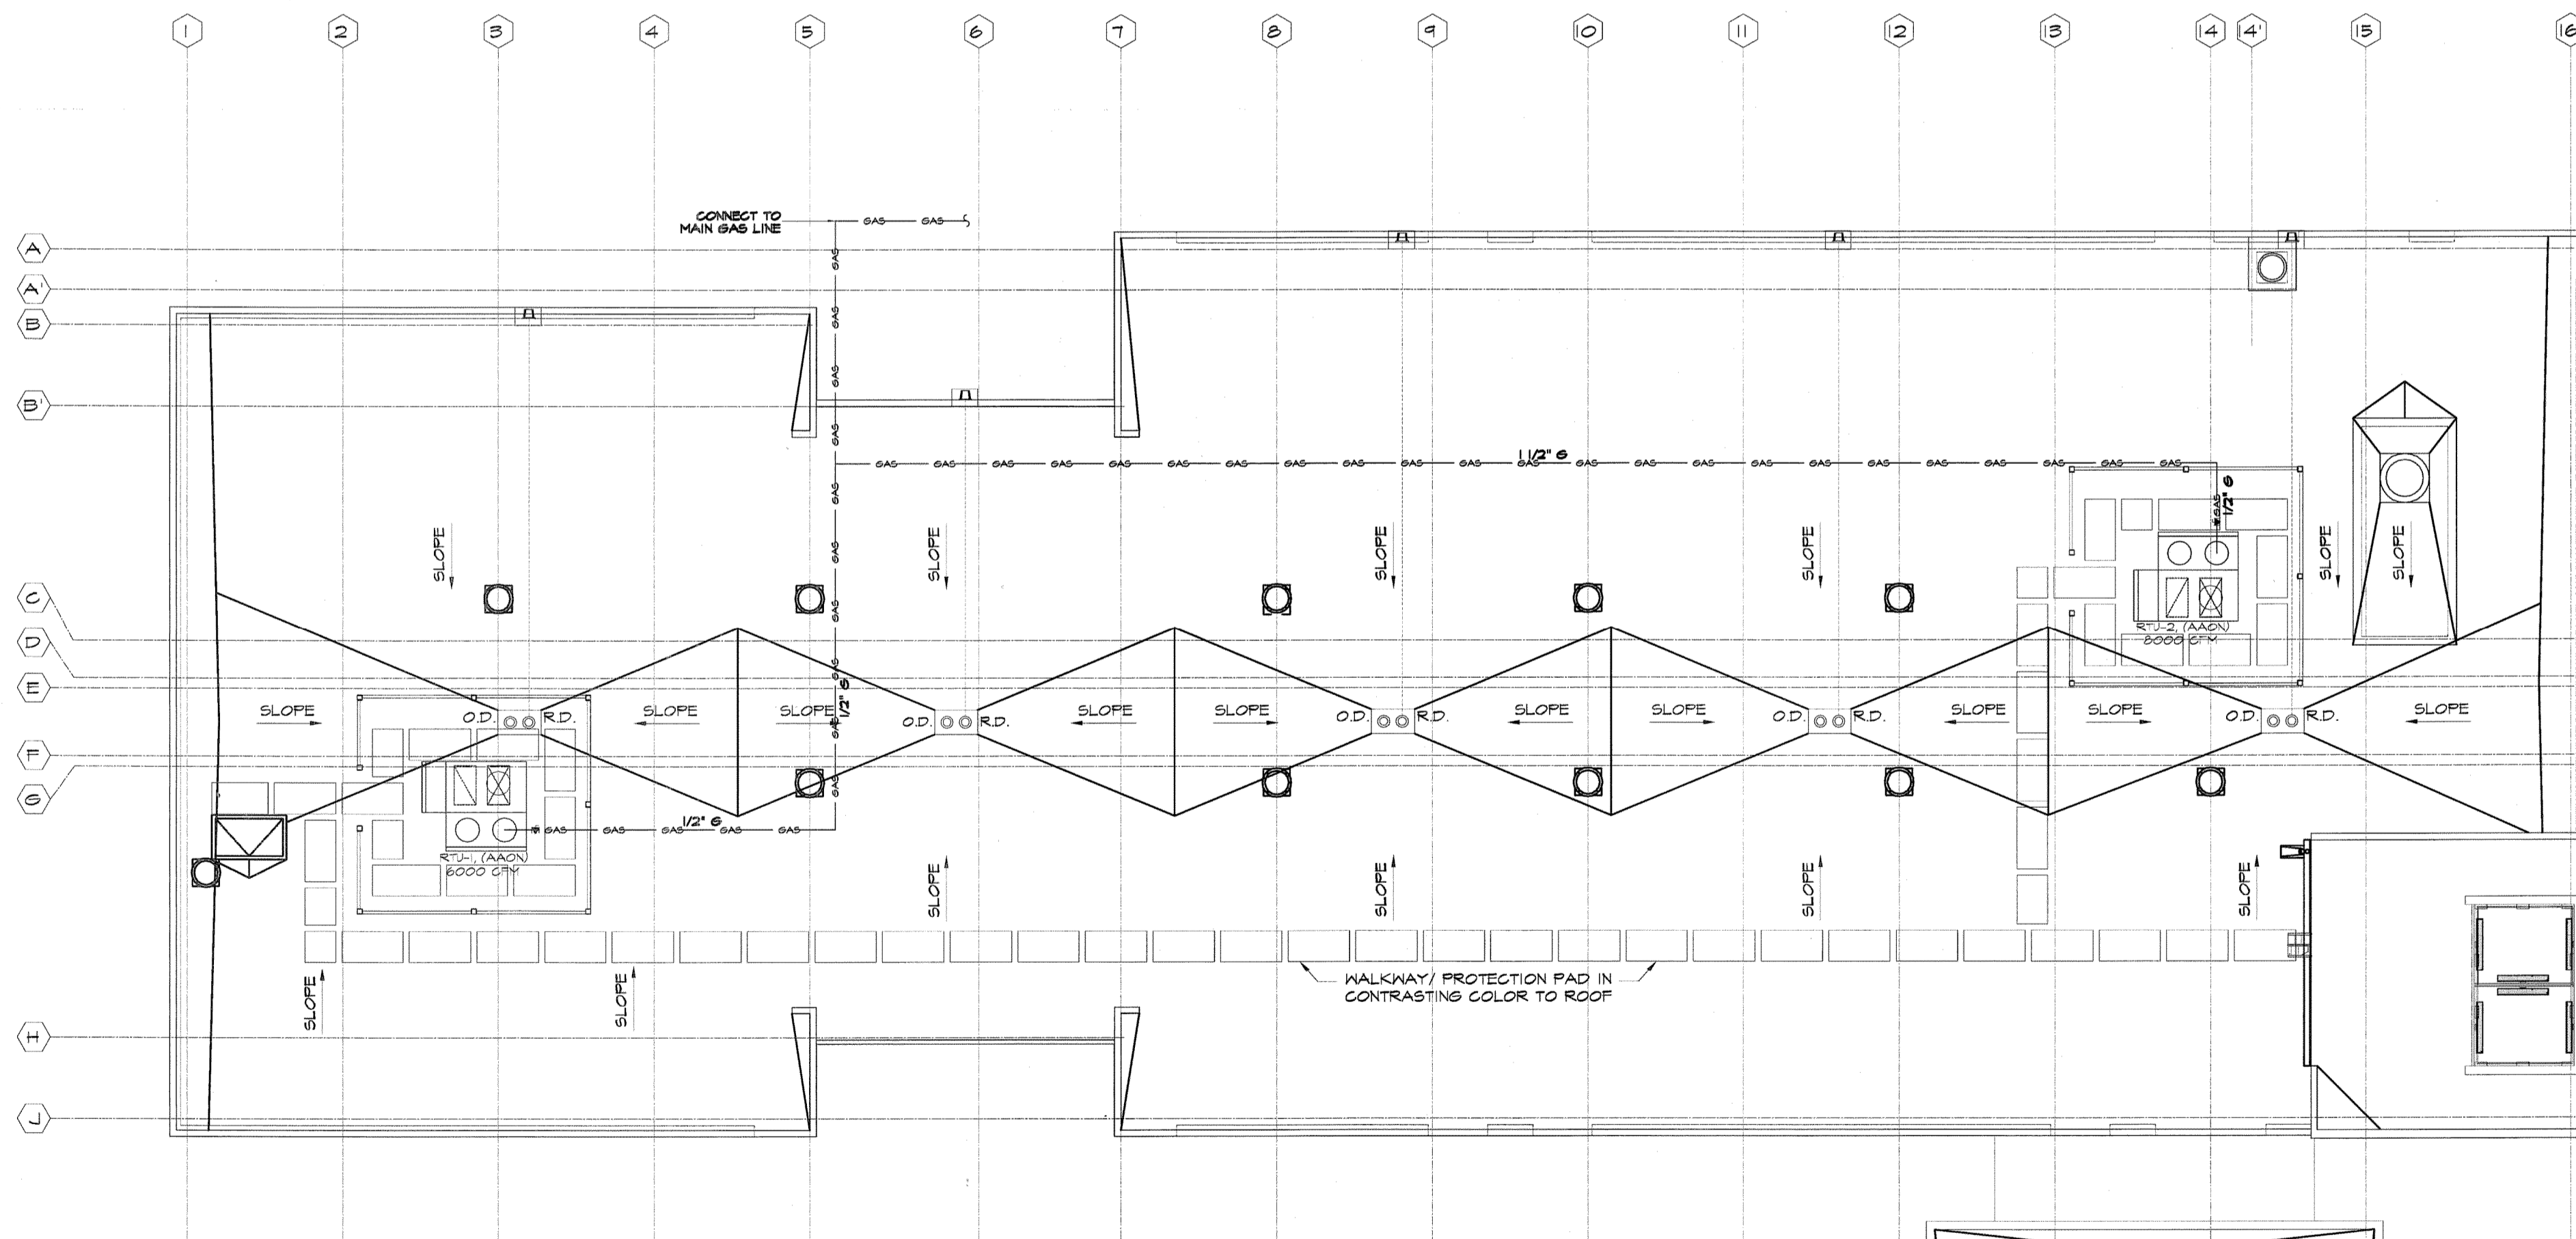

O2 ROOF TOP UNIT GAS LAYOUT PLAN  
SCALE: 1/8" = 1'-0"

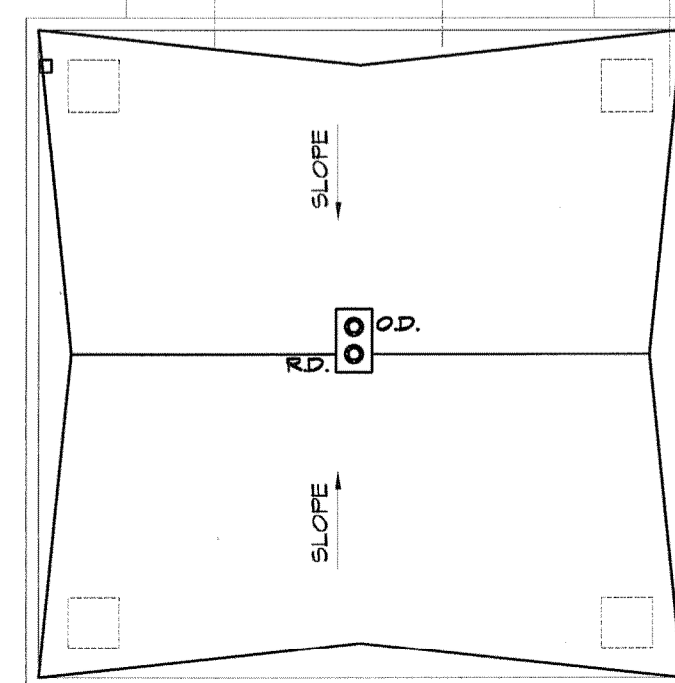


PROJECT STATUS:  
FINAL  
PROJECT MANAGER:  
DAYNE RAM  
DESIGN MANAGER:  
RCM  
PROJECT DATE:  
103011  
REVISION DATE:  
121912

VASU DEMLA-LLC  
3625 SANDY TRAIL LANE  
PLANO TEXAS 75023

ADR-DESIGNS-LLC  
TOTAL DESIGN MANAGERS  
601 SADDLE HILL DRIVE, GRAND PRAIRIE, TX 75050  
PH: 972-262-1333 FAX: 214-272-2987  
E-Mail: adrdesigns@sbcglobal.net

HOME2  
SUITES BY HILTI  
HOME 2 SUITES HOTEL  
COLLEGE STATION  
TEXAS

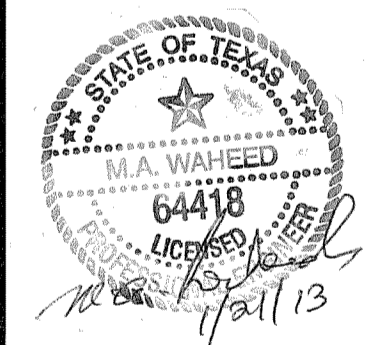

WAHEED CONSULTING  
420 PARKSIDE COURT  
MURPHY, TEXAS 75094  
PH: 817-793-2010  
FIRM # : F-6336

JOB NUMBER:  
SVD-11187

SHEET NUMBER  
P9